



3ND FLOOR PLAN
SCALE 1:100

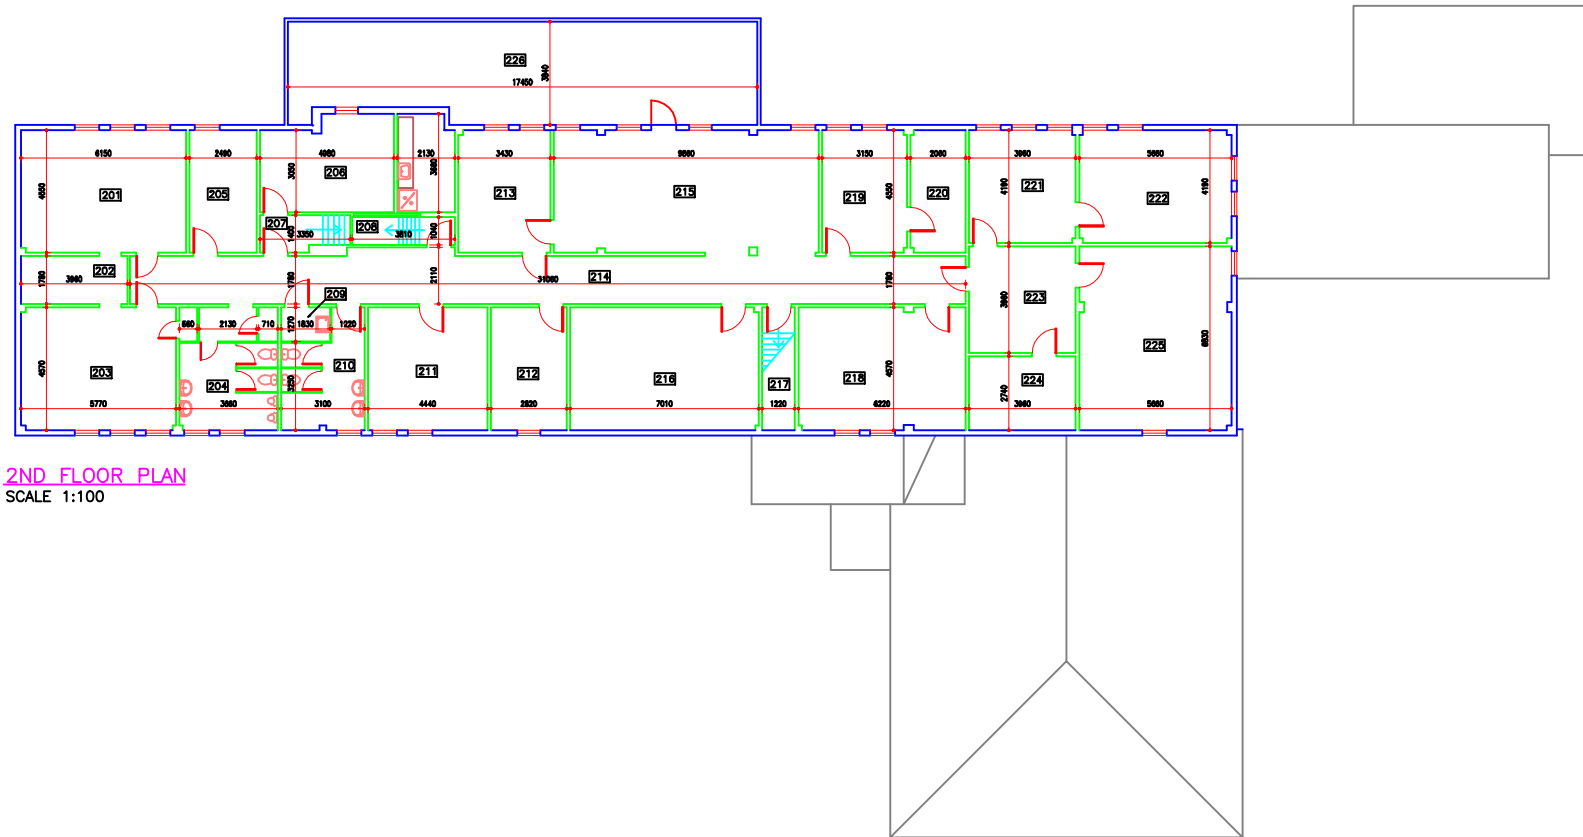

2ND FLOOR PLAN
SCALE 1:100

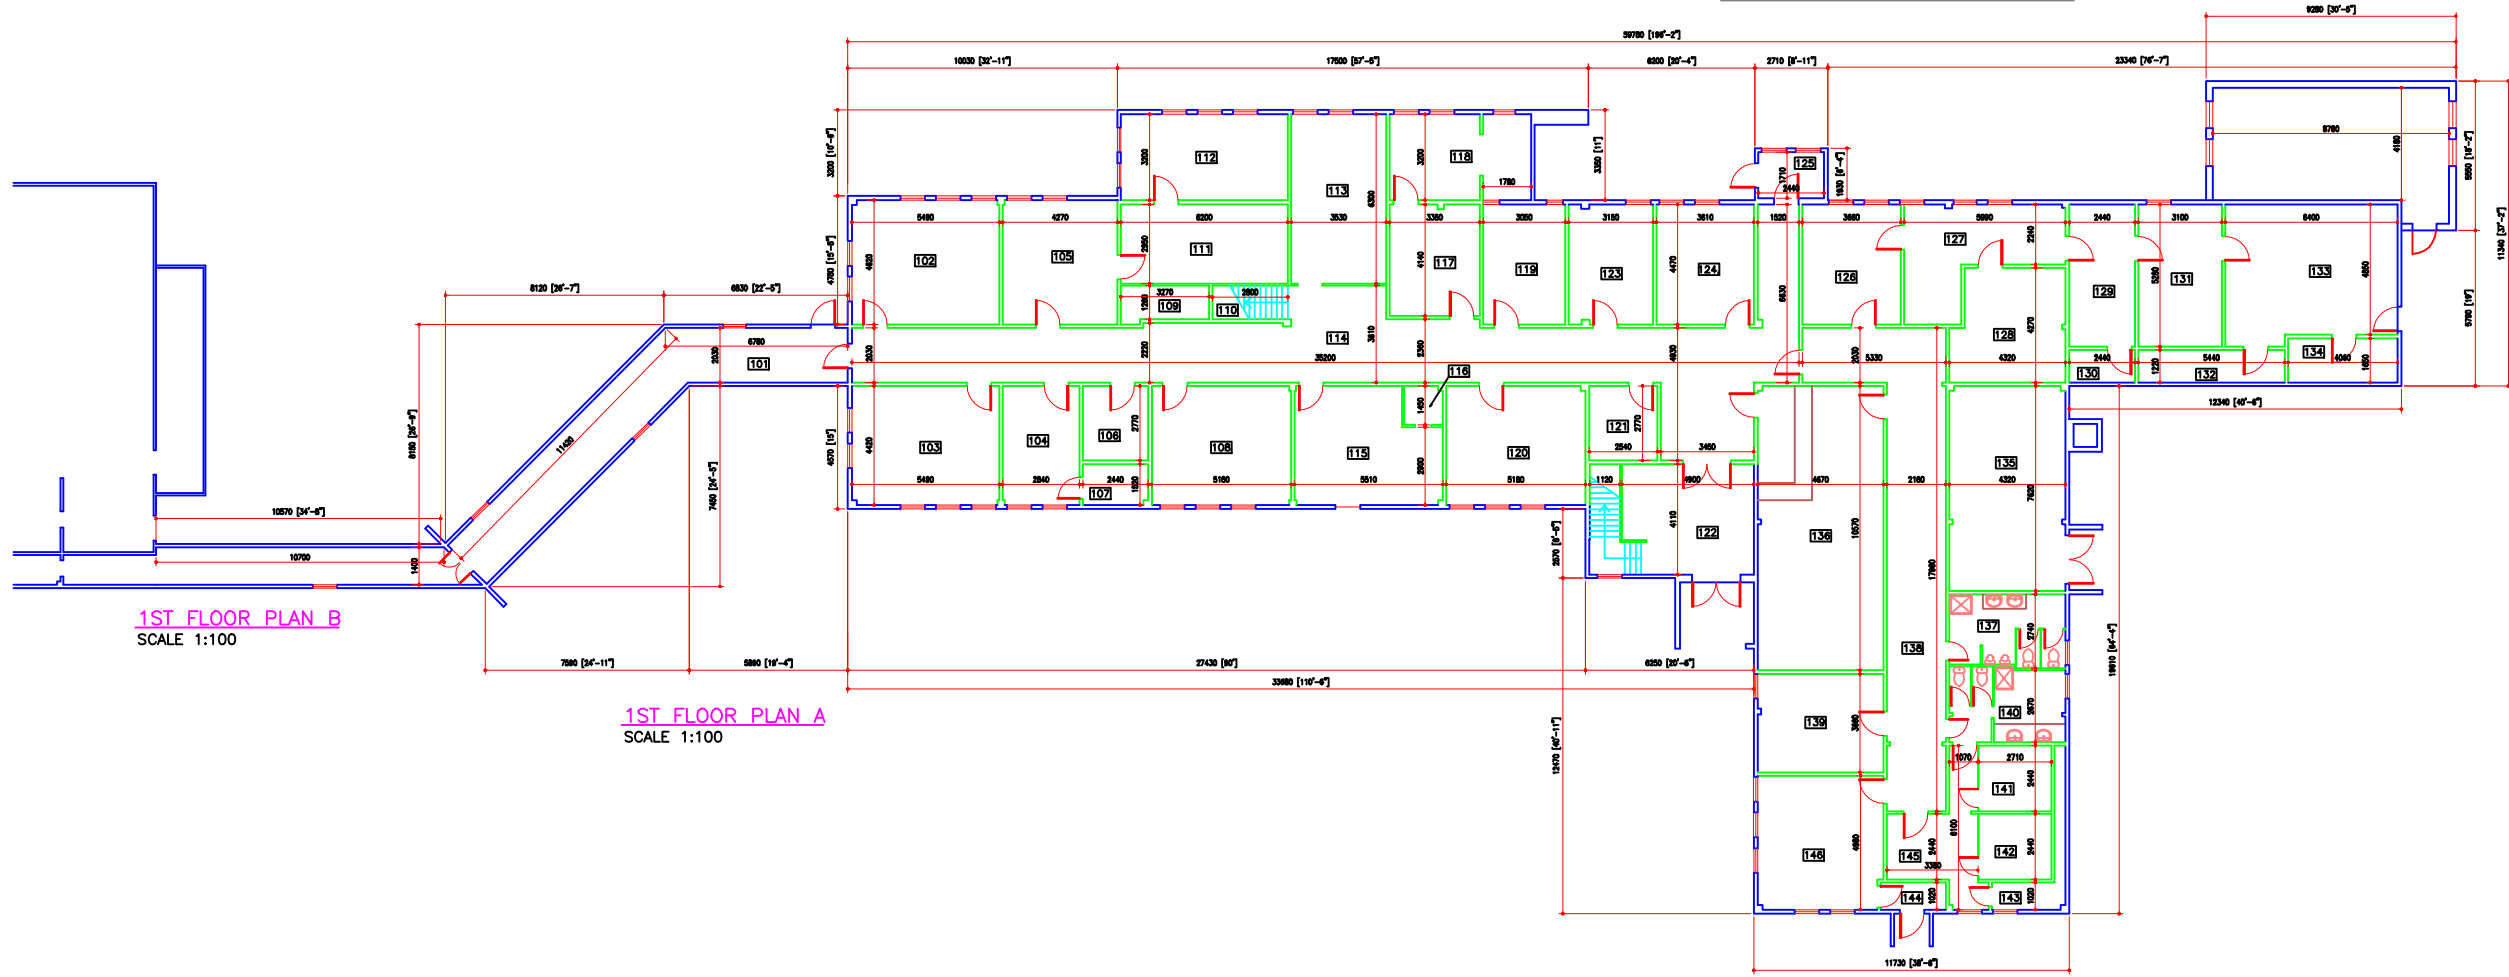

1ST FLOOR PLAN B
SCALE 1:100

1ST FLOOR PLAN A
SCALE 1:100

